


UP



Michael Arnold & Lisa Honaker
Second Story Addition
1146 Rt 542, Green Bank, NJ
732-761-0015 mail@rstuv.com
7/23/2012


LIVING AREA
1172 sq ft

Michael Arnold & Lisa Honaker
 Second Story Addition
 1146 Rt 542, Green Bank, NJ
 732-761-0015 mail@rstuv.com
 7/23/2012

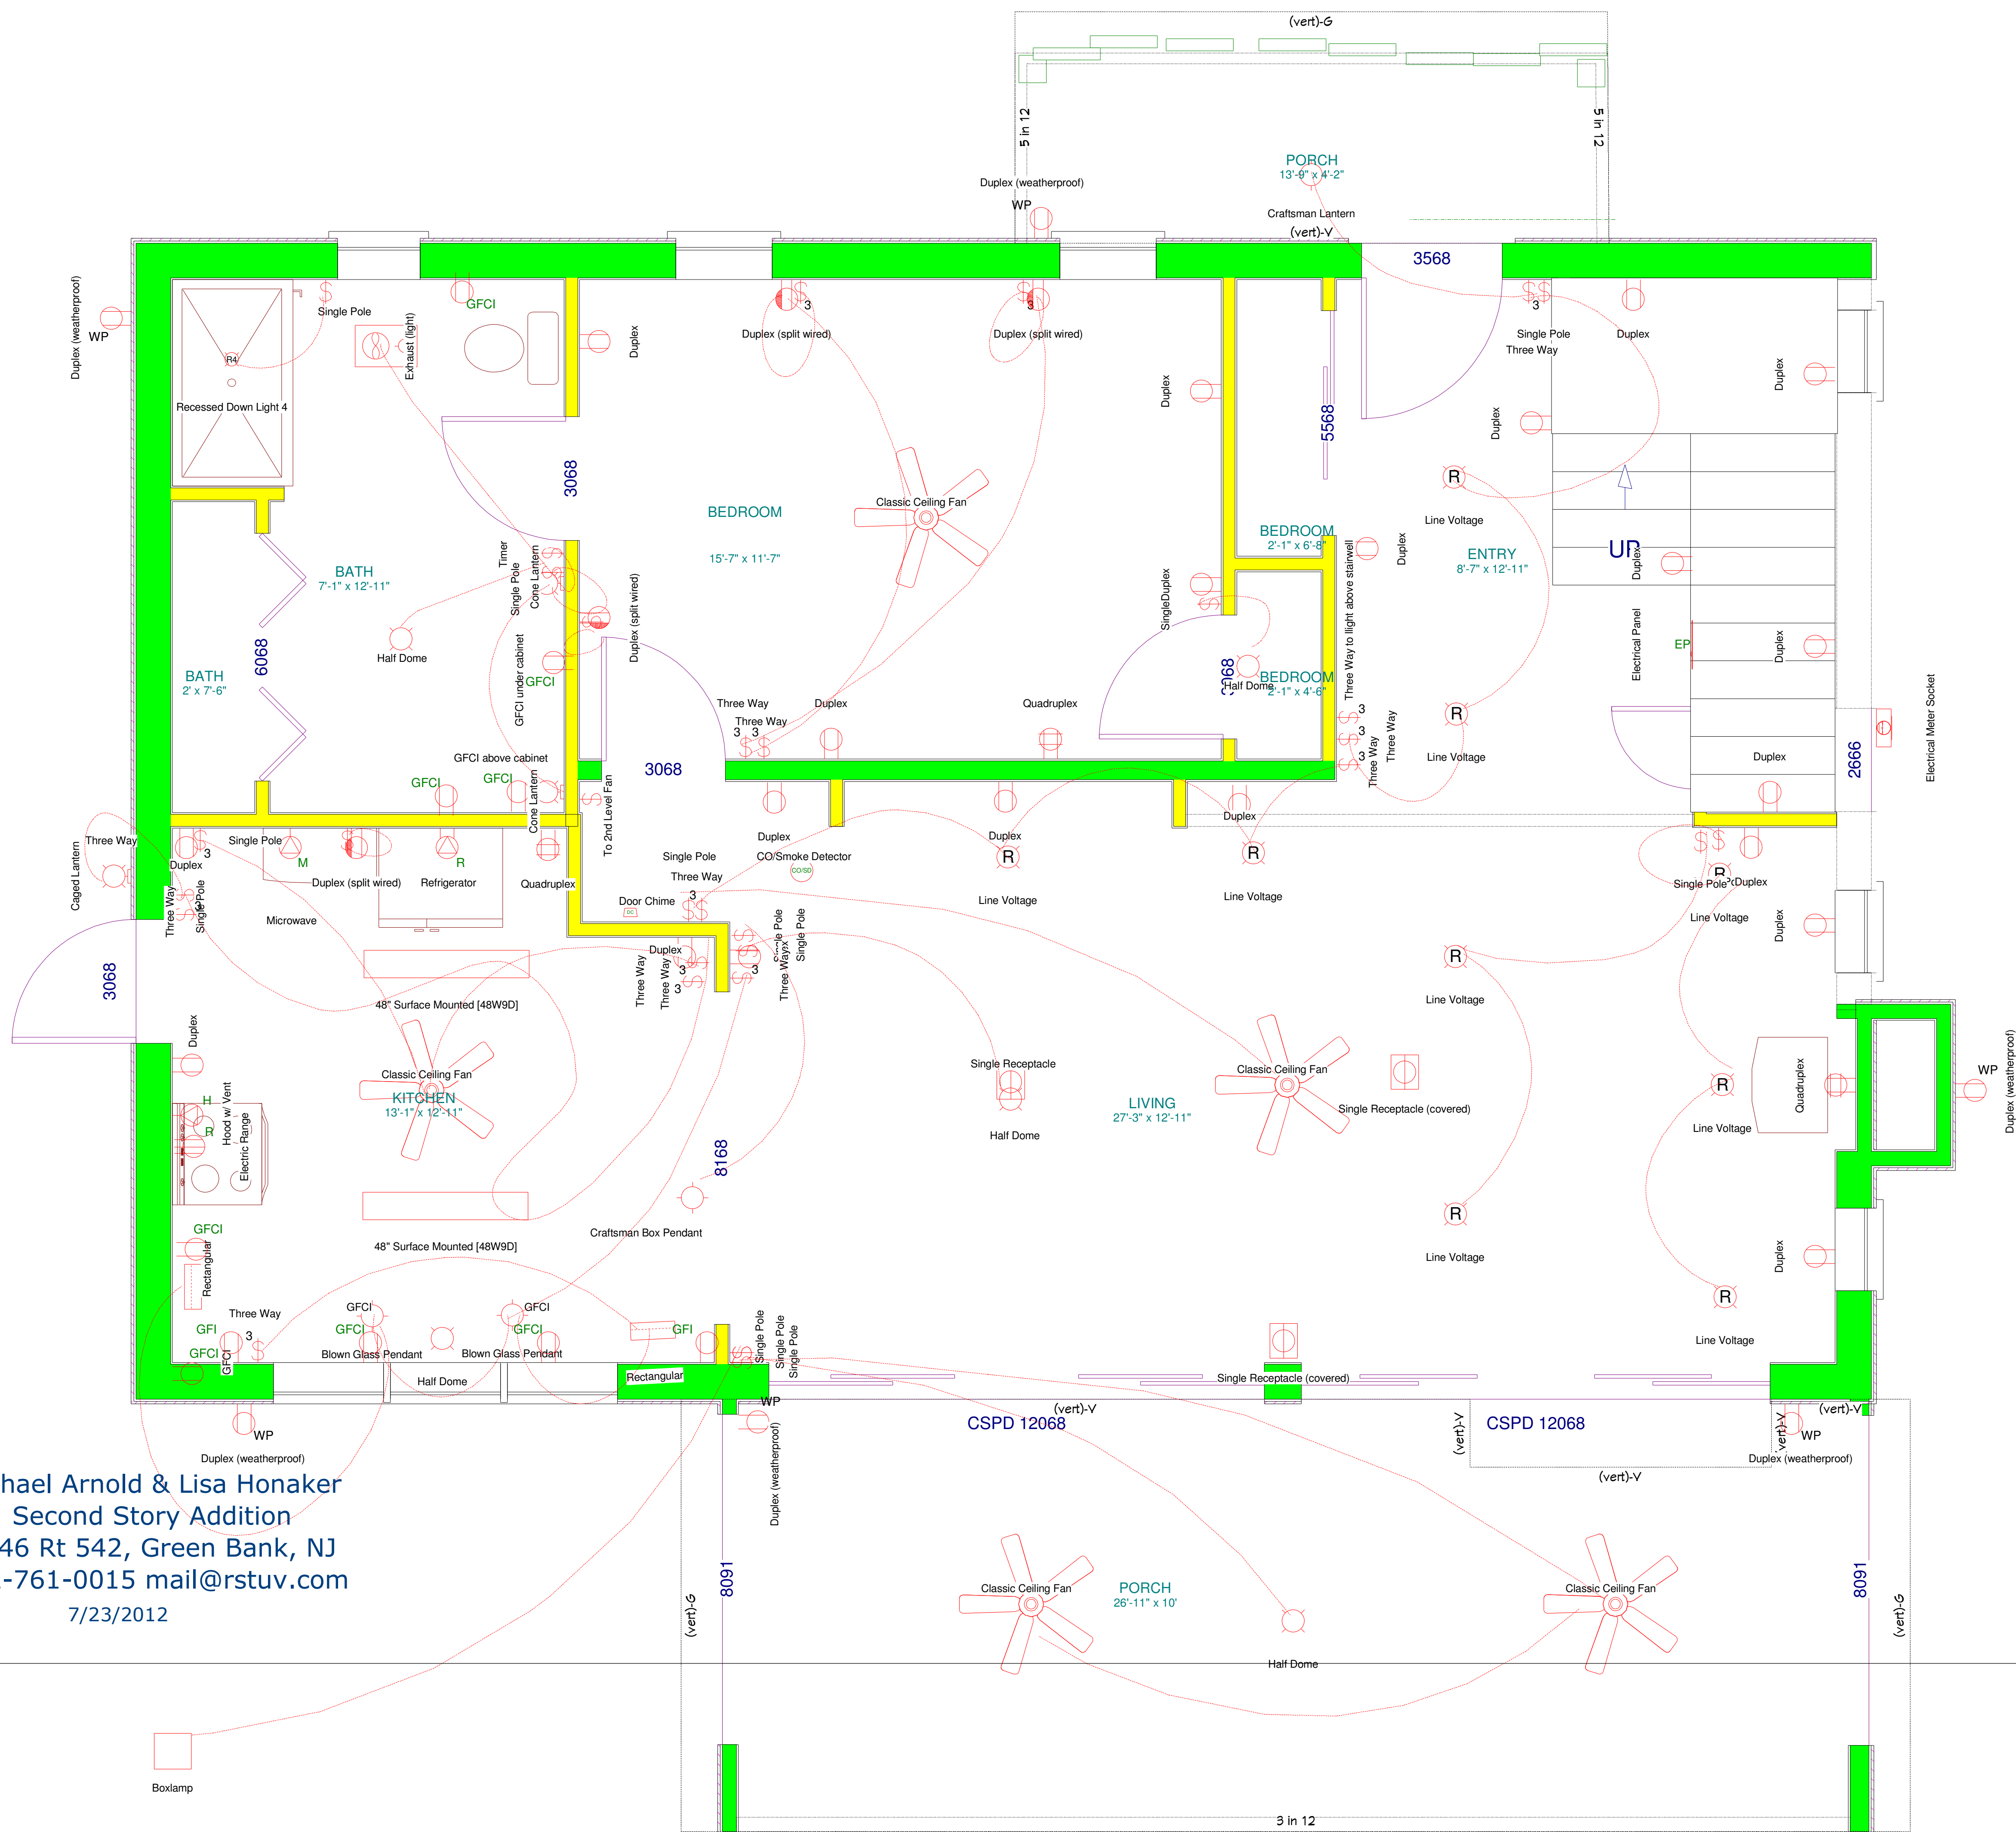


Boxlamp

3 in 12

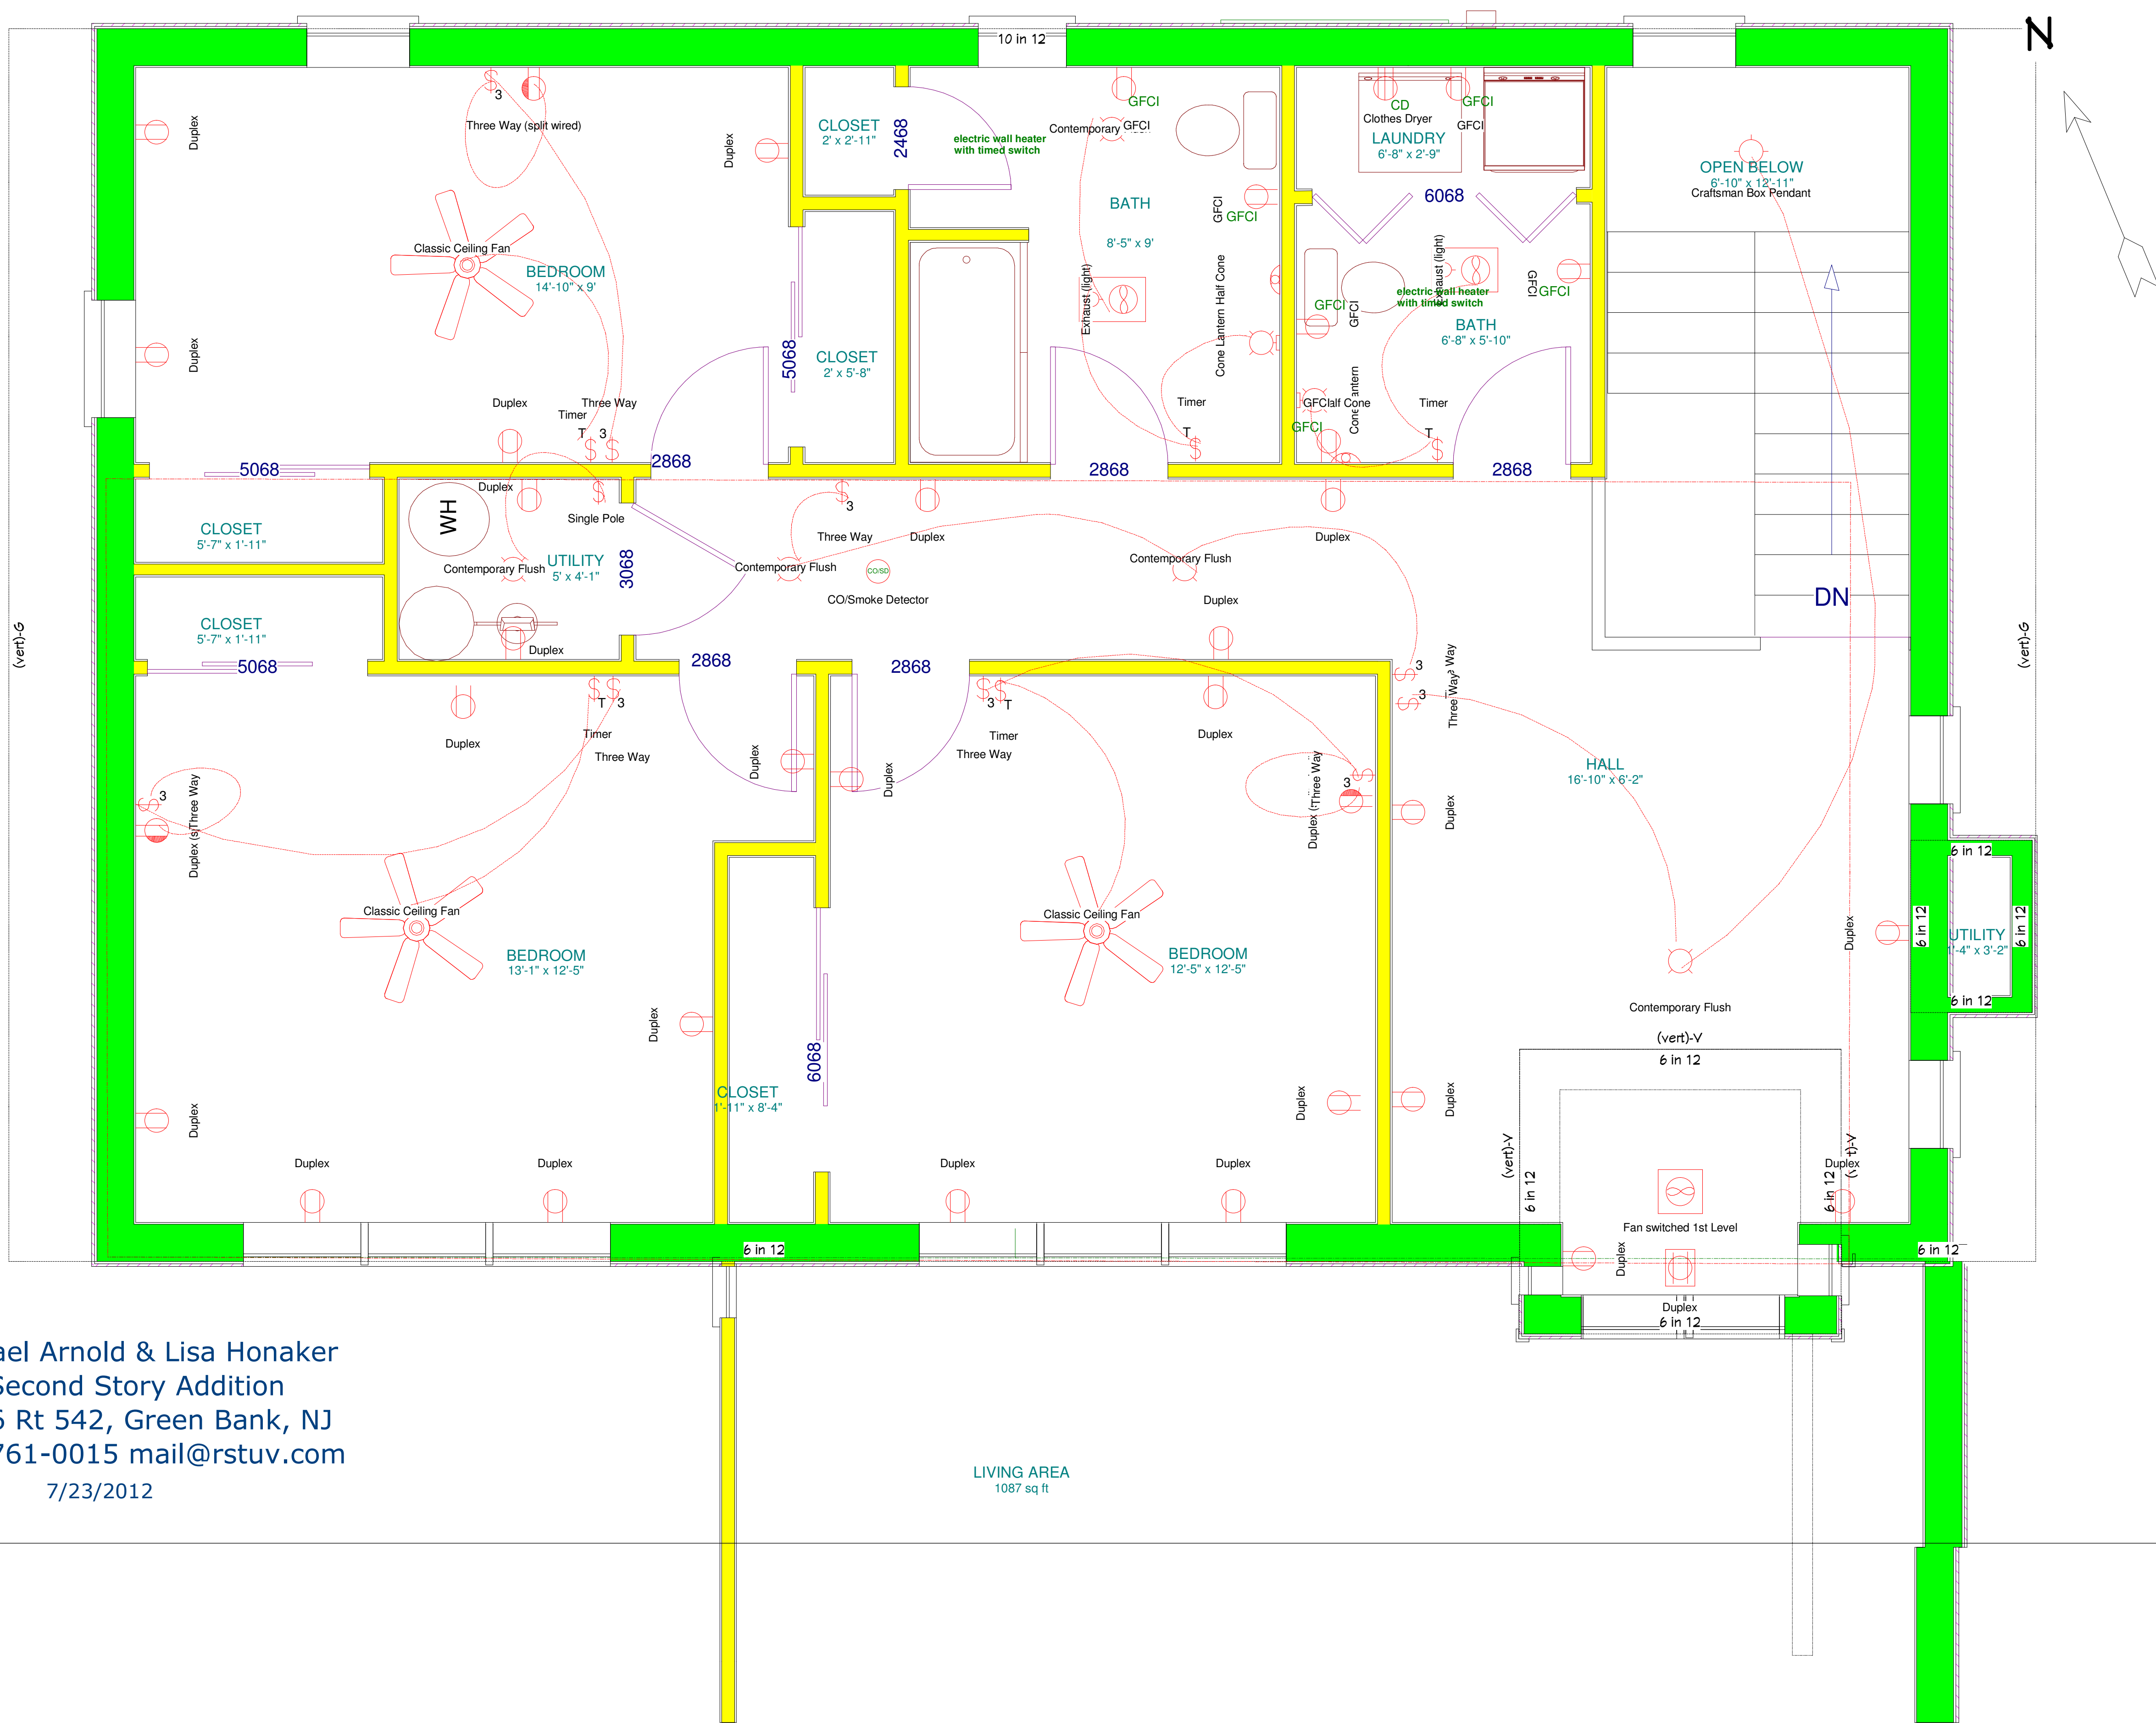

Michael Arnold & Lisa Honaker
 Second Story Addition
 1146 Rt 542, Green Bank, NJ
 732-761-0015 mail@rstuv.com
 7/23/2012

LIVING AREA
 1087 sq ft

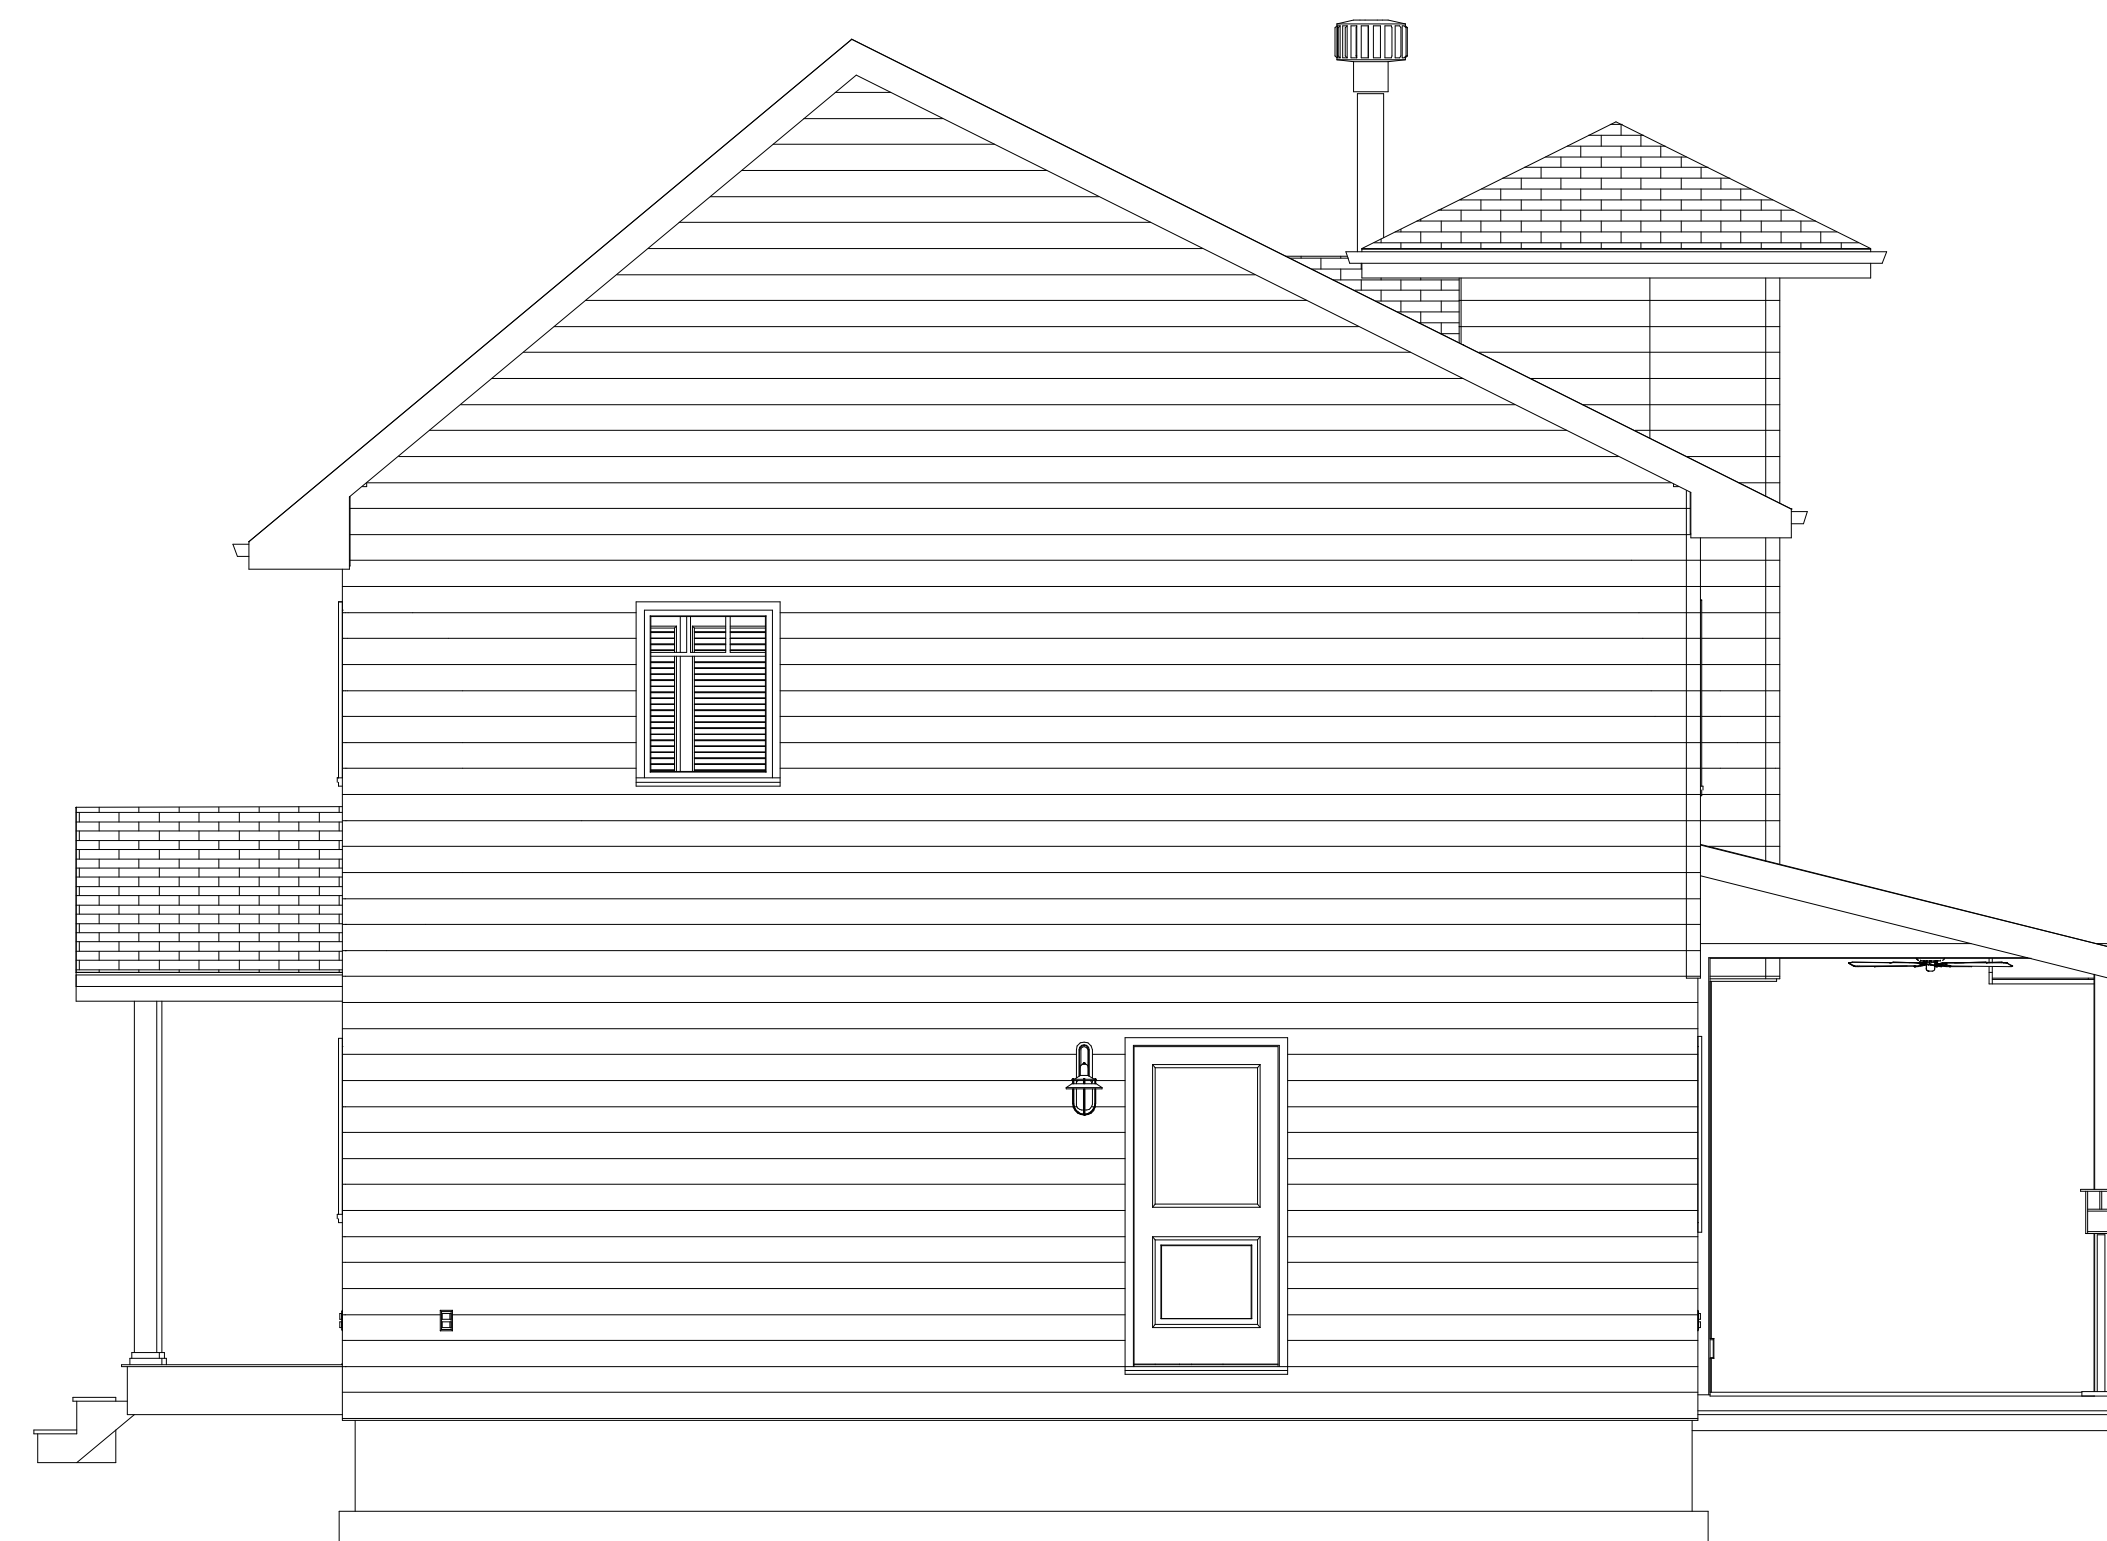

Michael Arnold & Lisa Honaker
Second Story Addition
1146 Rt 542, Green Bank, NJ
732-761-0015 mail@rstuv.com
7/23/2012